



Existing Structure



Door: 2 no.= 3'x7'
Window: 3 no.= 8'x4'-6"
Wall: 2" Thick prefeb board

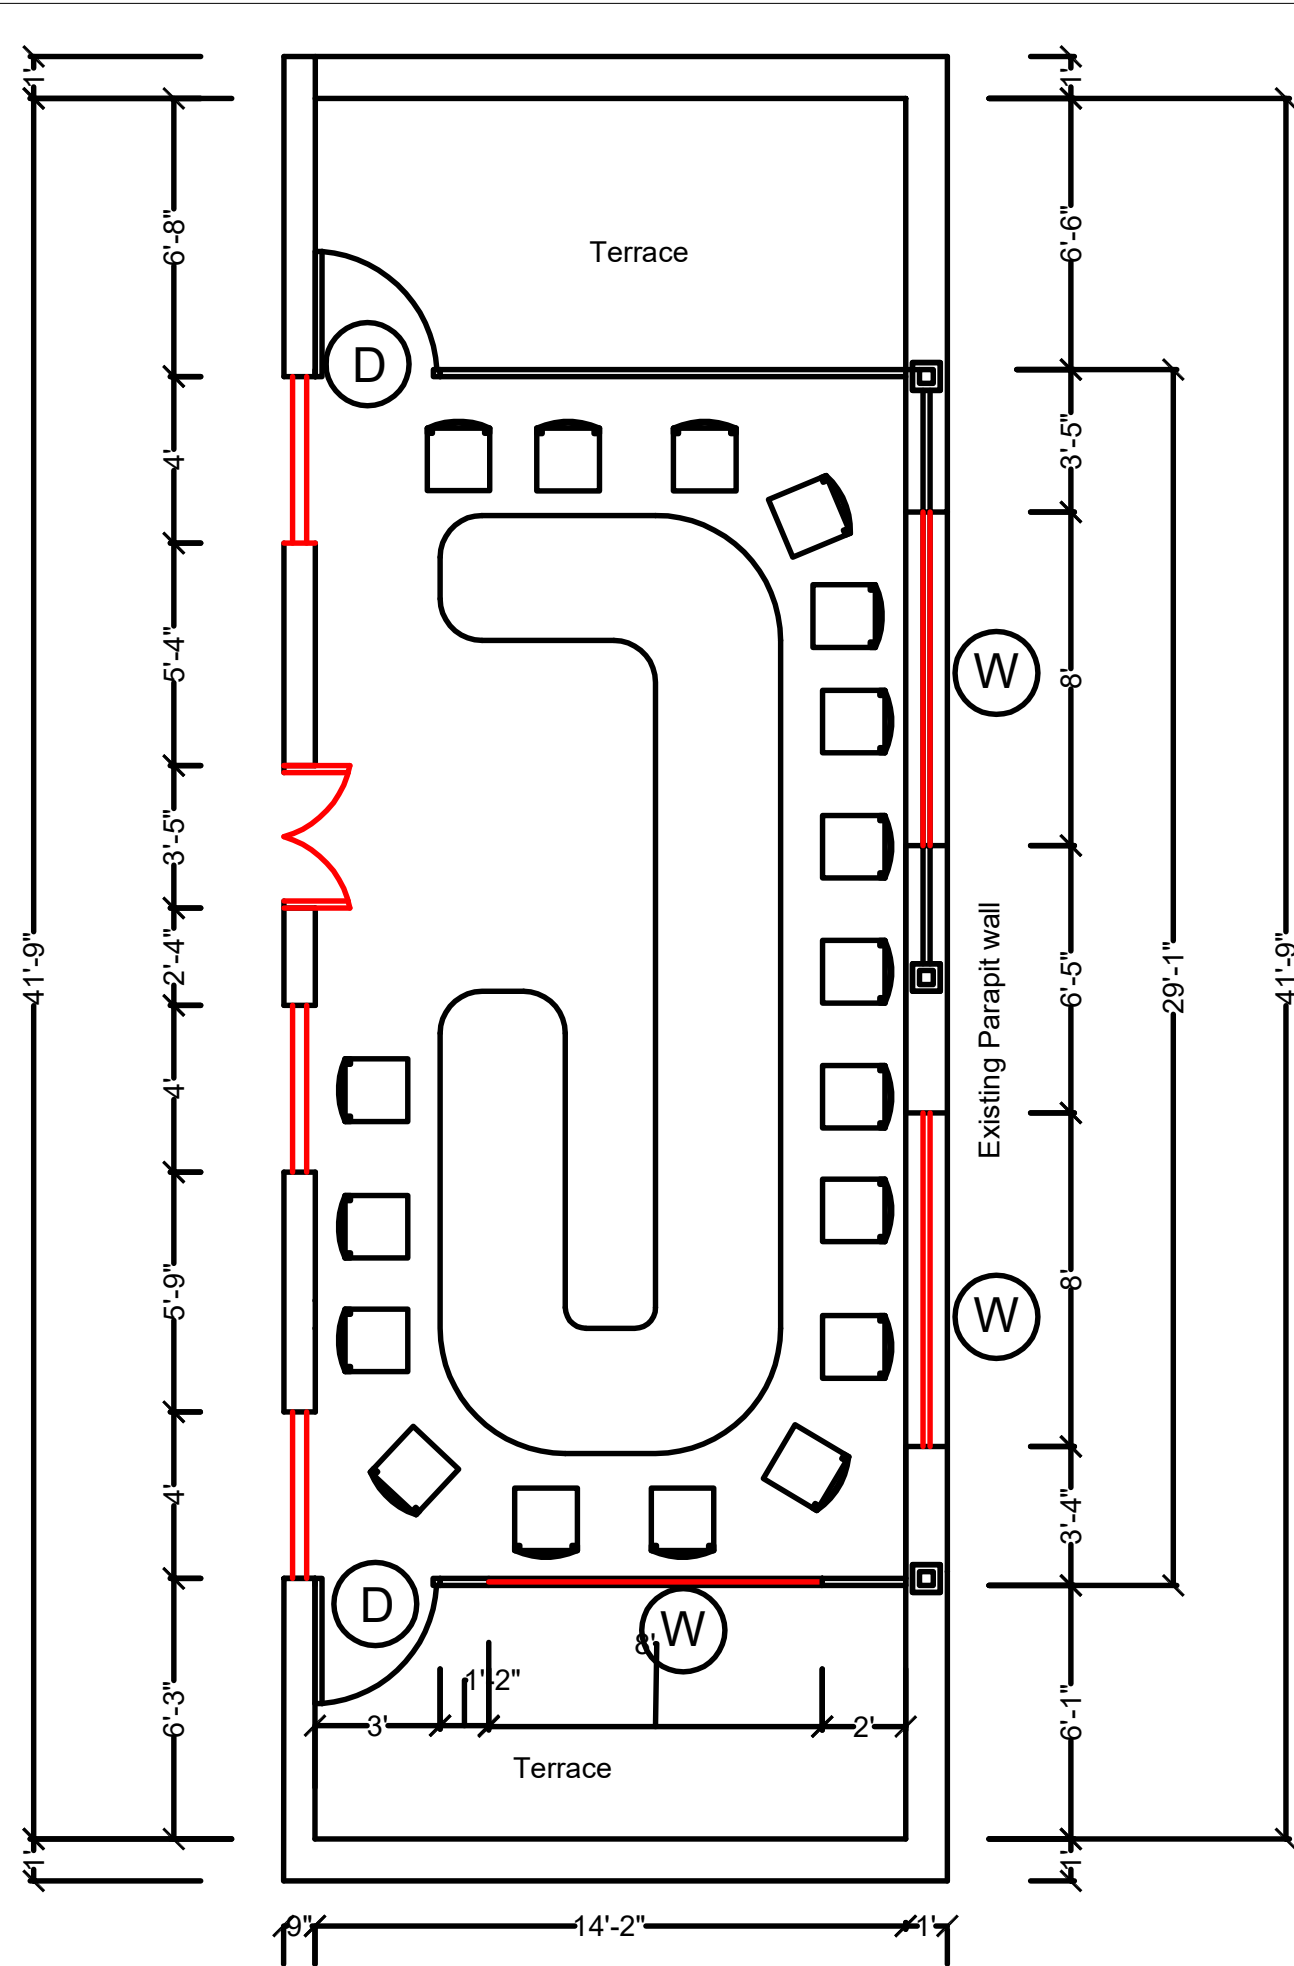

Plan

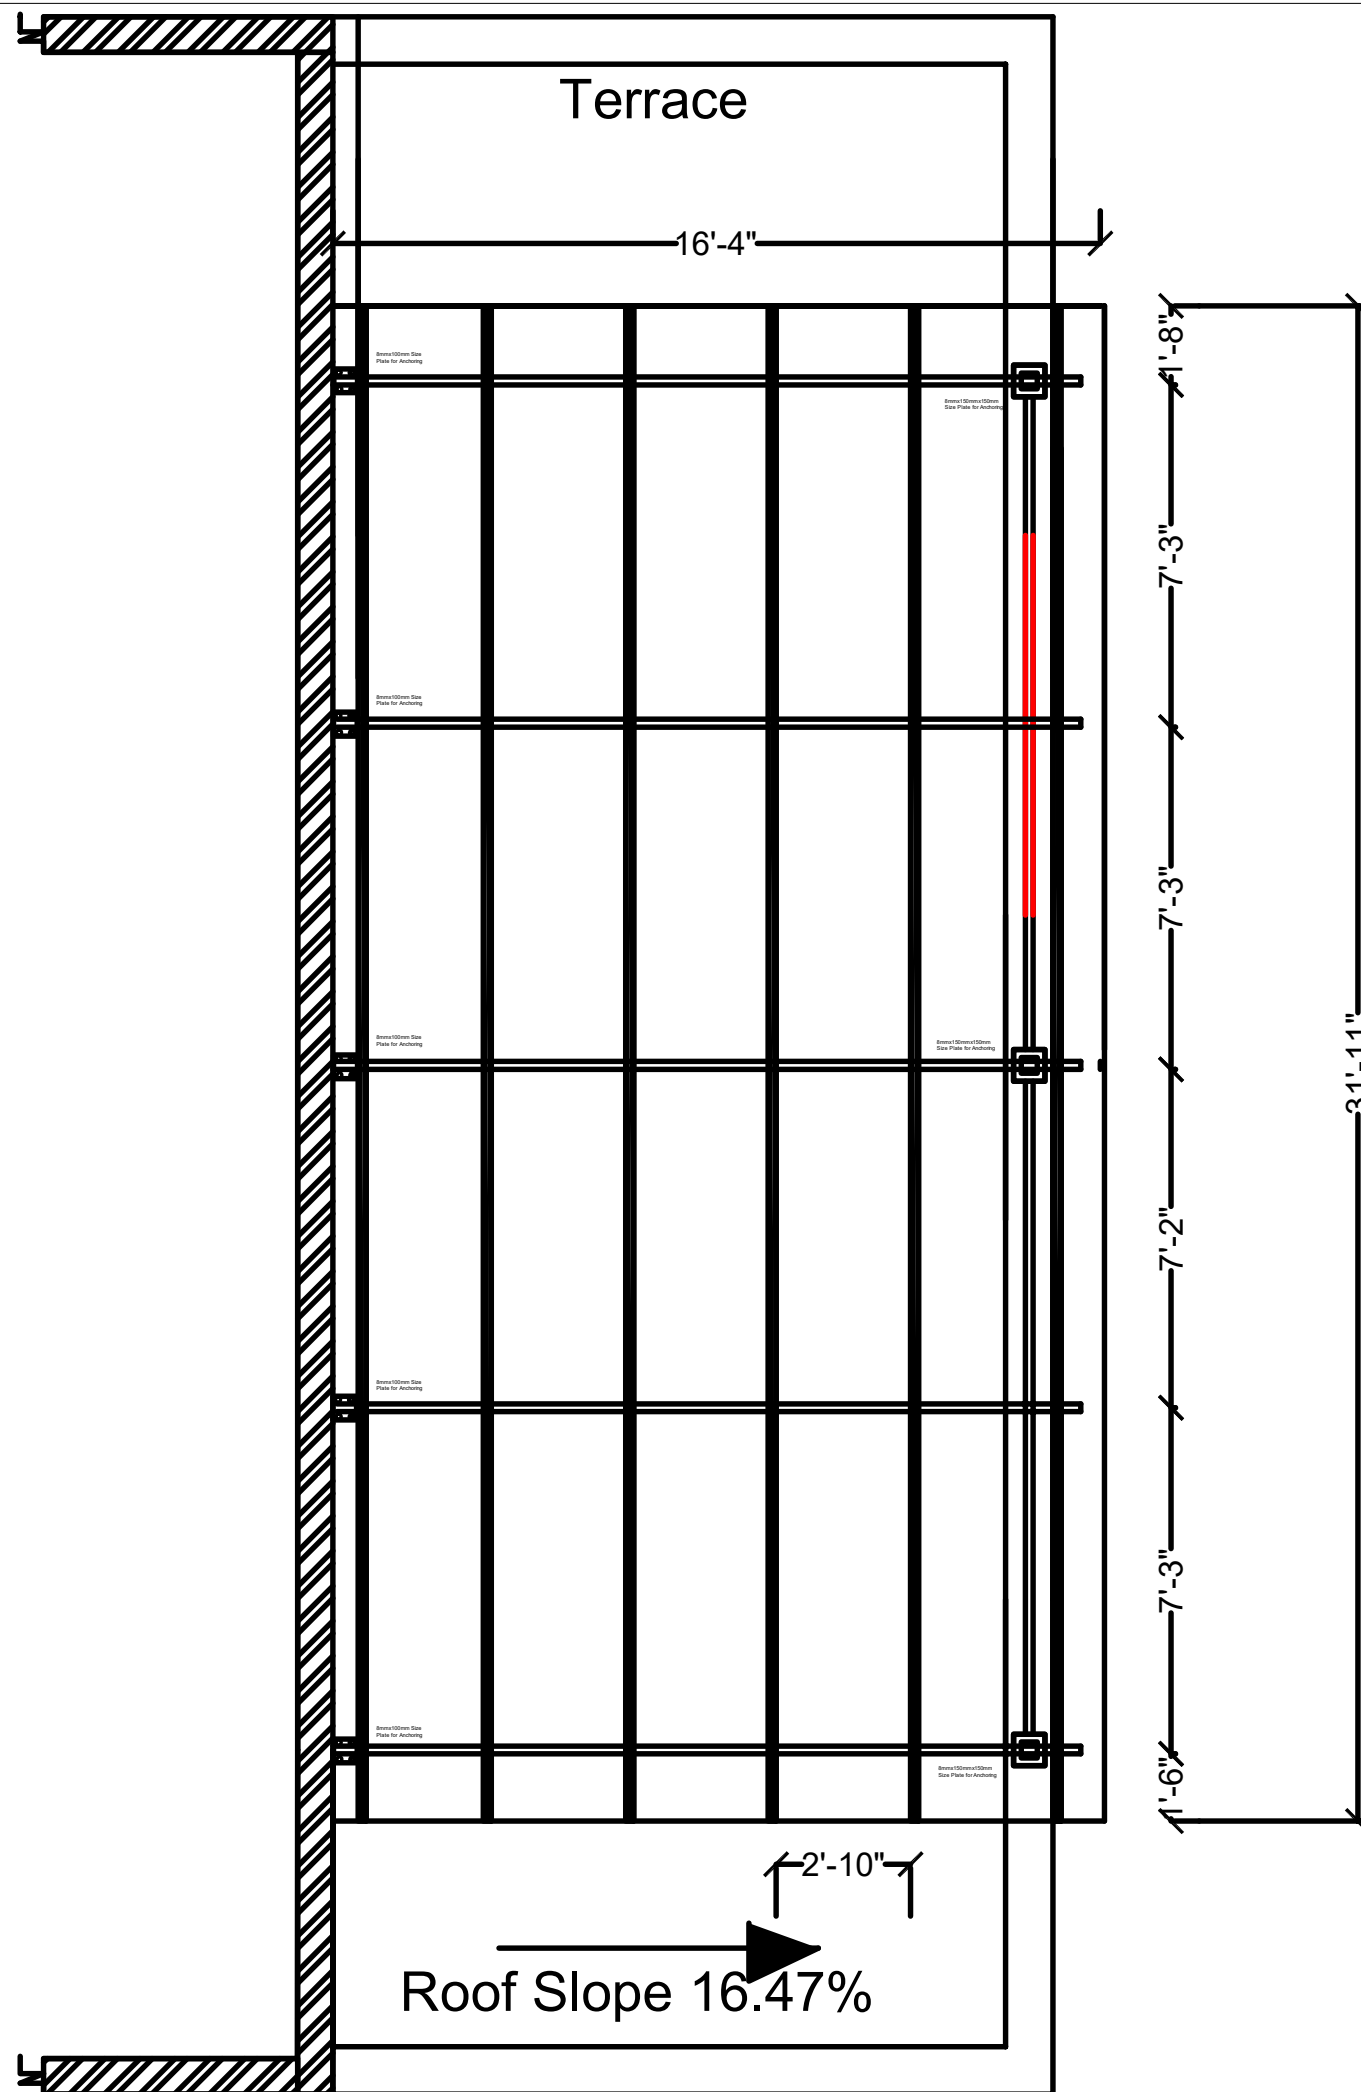


2" Size MS Square pipe for Monopitch type Truss 3 no.required

2" Size MS Square pipe for Beam 2 no.required


1"/2"Size MS rectangle pipe for Purlin 6 no.required

24 Gauge Color CGI Sheet, 12' long -2.5 bondal (15 sheet) and 6' long -1.25 bondal (15 Sheet) required for Roofing


Roof Plan

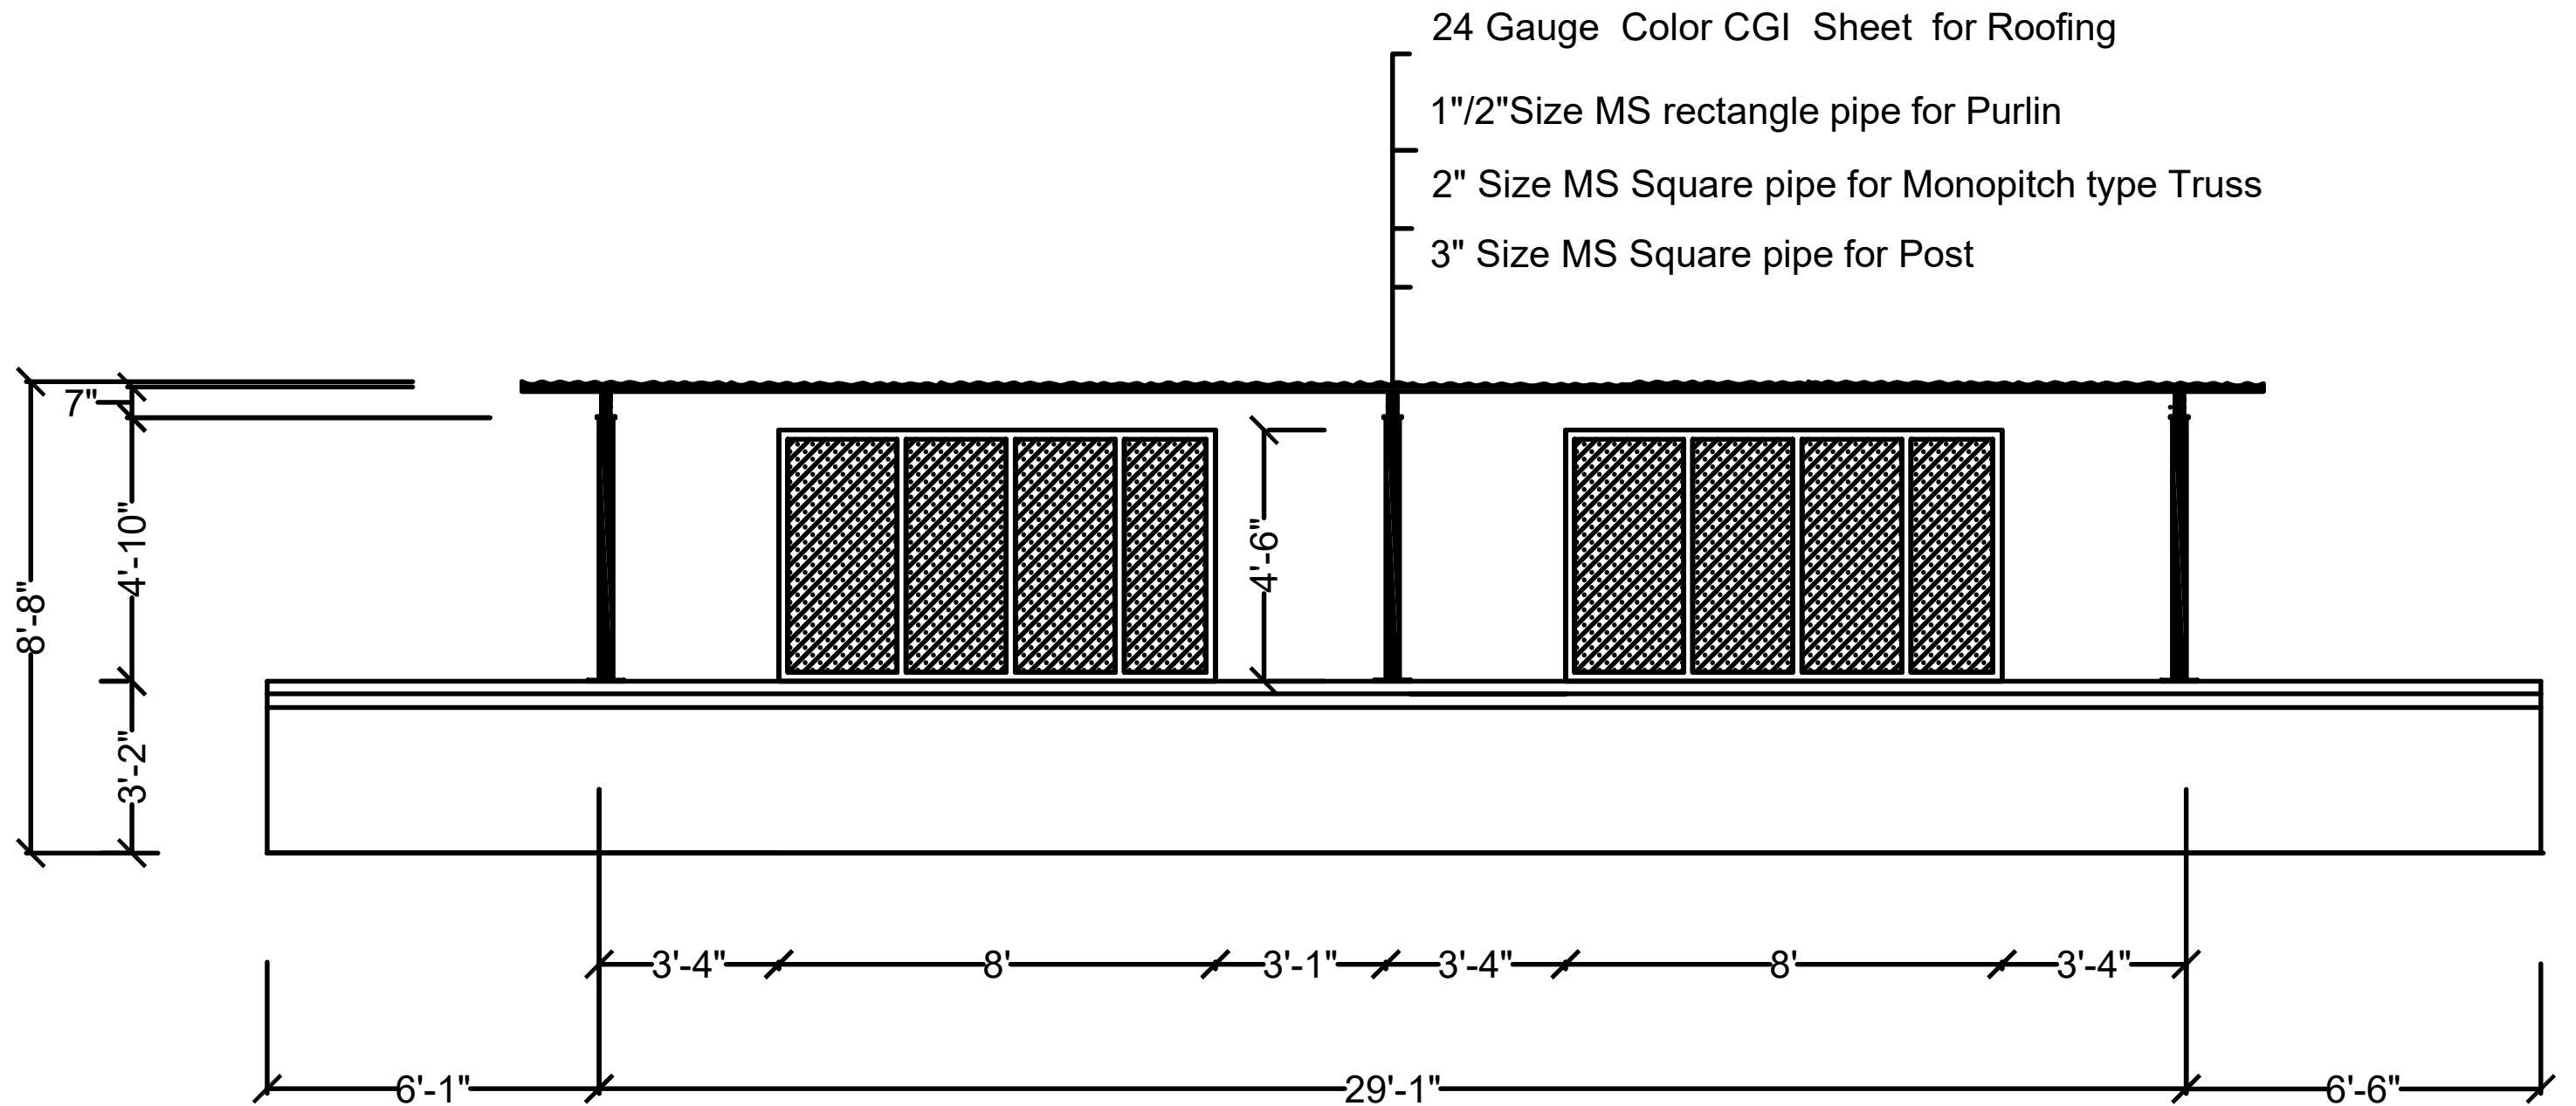

East Elevation

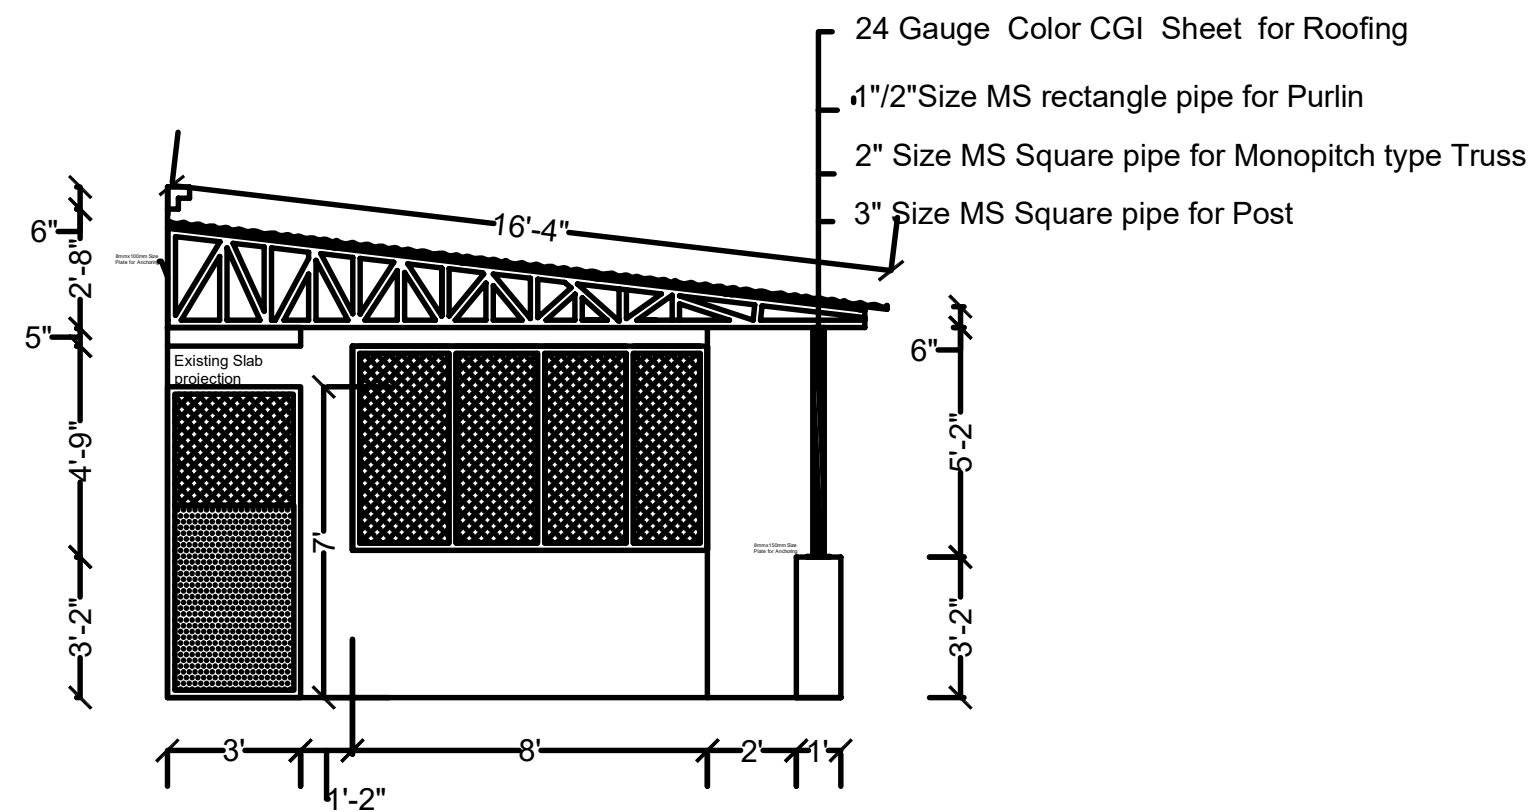

South Elevation and roof section

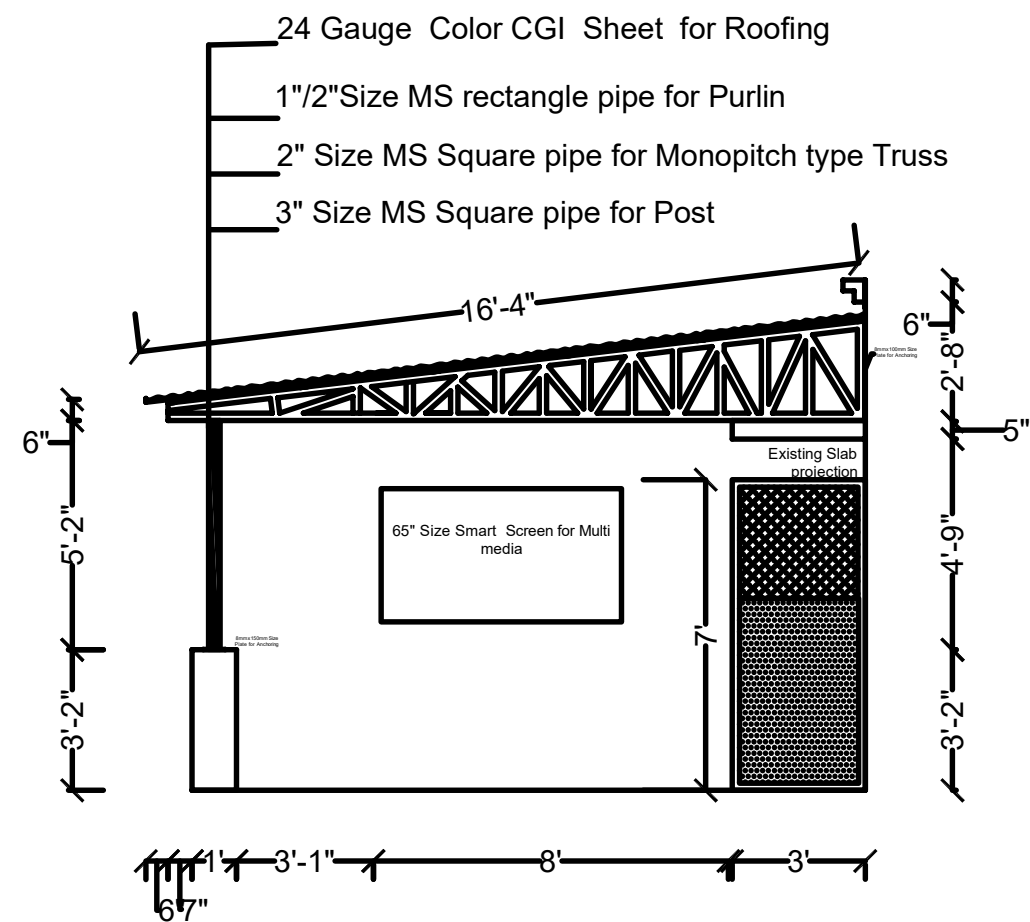

North Elevation and roof section